



Haltekante Kaltbrunn Dorf

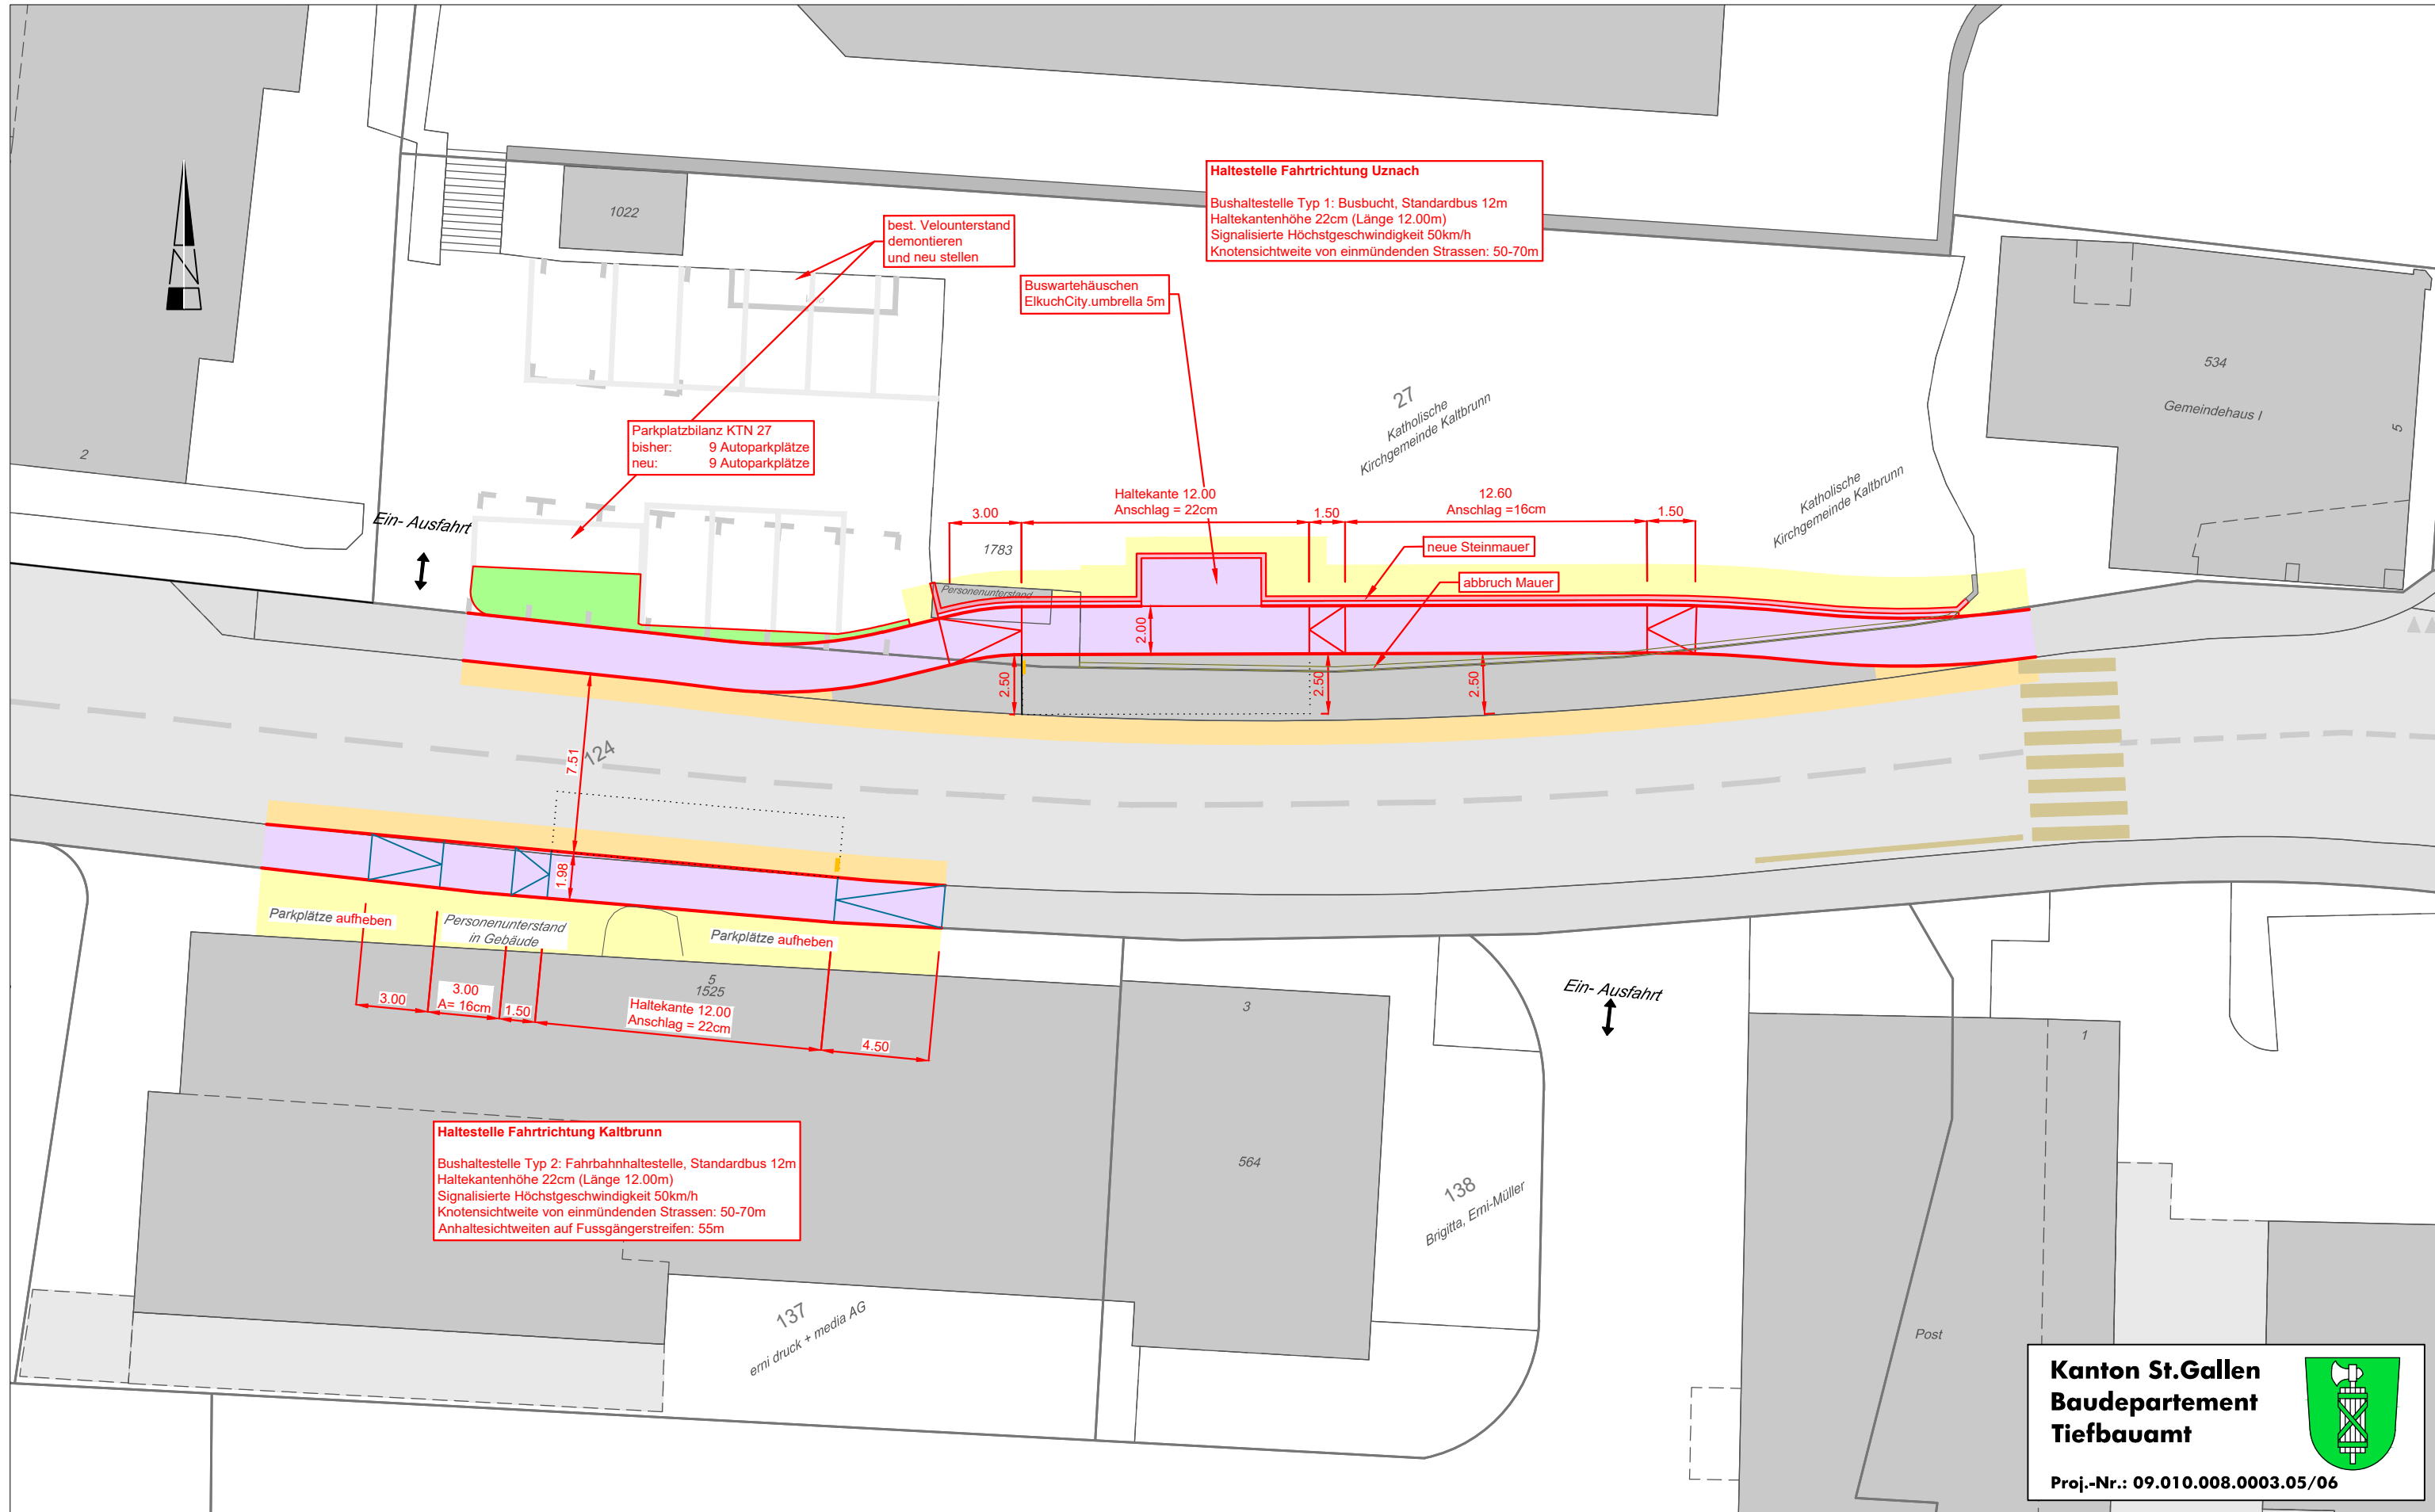

Kanton St.Gallen
Baudepartement
Tiefbauamt

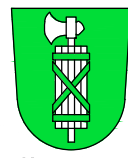

Proj.-Nr.: 09.010.008.0003.05/06